

MAJOR C
F.F. : 1475.50

AA
A-B

CC
A-B

8" CMU COMMON WALL

Note

NO MESSY
EXIT

10
ELEC. PANEL - TYP. SEE ELECT.

15

16

17

1200
Suite 57

RR

1251
Suite 59

4" CONCRETE SLAB OVER 4" ABC

4
A-20


6
A-2

RETAIL D
F.F. : 1475.00

DEMISING WALL:
1/2" GYP. BRD. EASIDE OF 3 5/8" METAL STUDS @ 24" O.C. UP TO BOTTOM OF ROOF STRUCTURE - TYP.
GYP. BRD. ONE SIDE ONLY FROM 4" ABOVE CEILING UP TO ROOF STRUCTURE TYPICAL - SEE DETAIL

SEE SHEET L-2 FOR SIDEWALK SCORING PATTERNS AND DECORATIVE PAVING

BRICK FACING TYPICAL

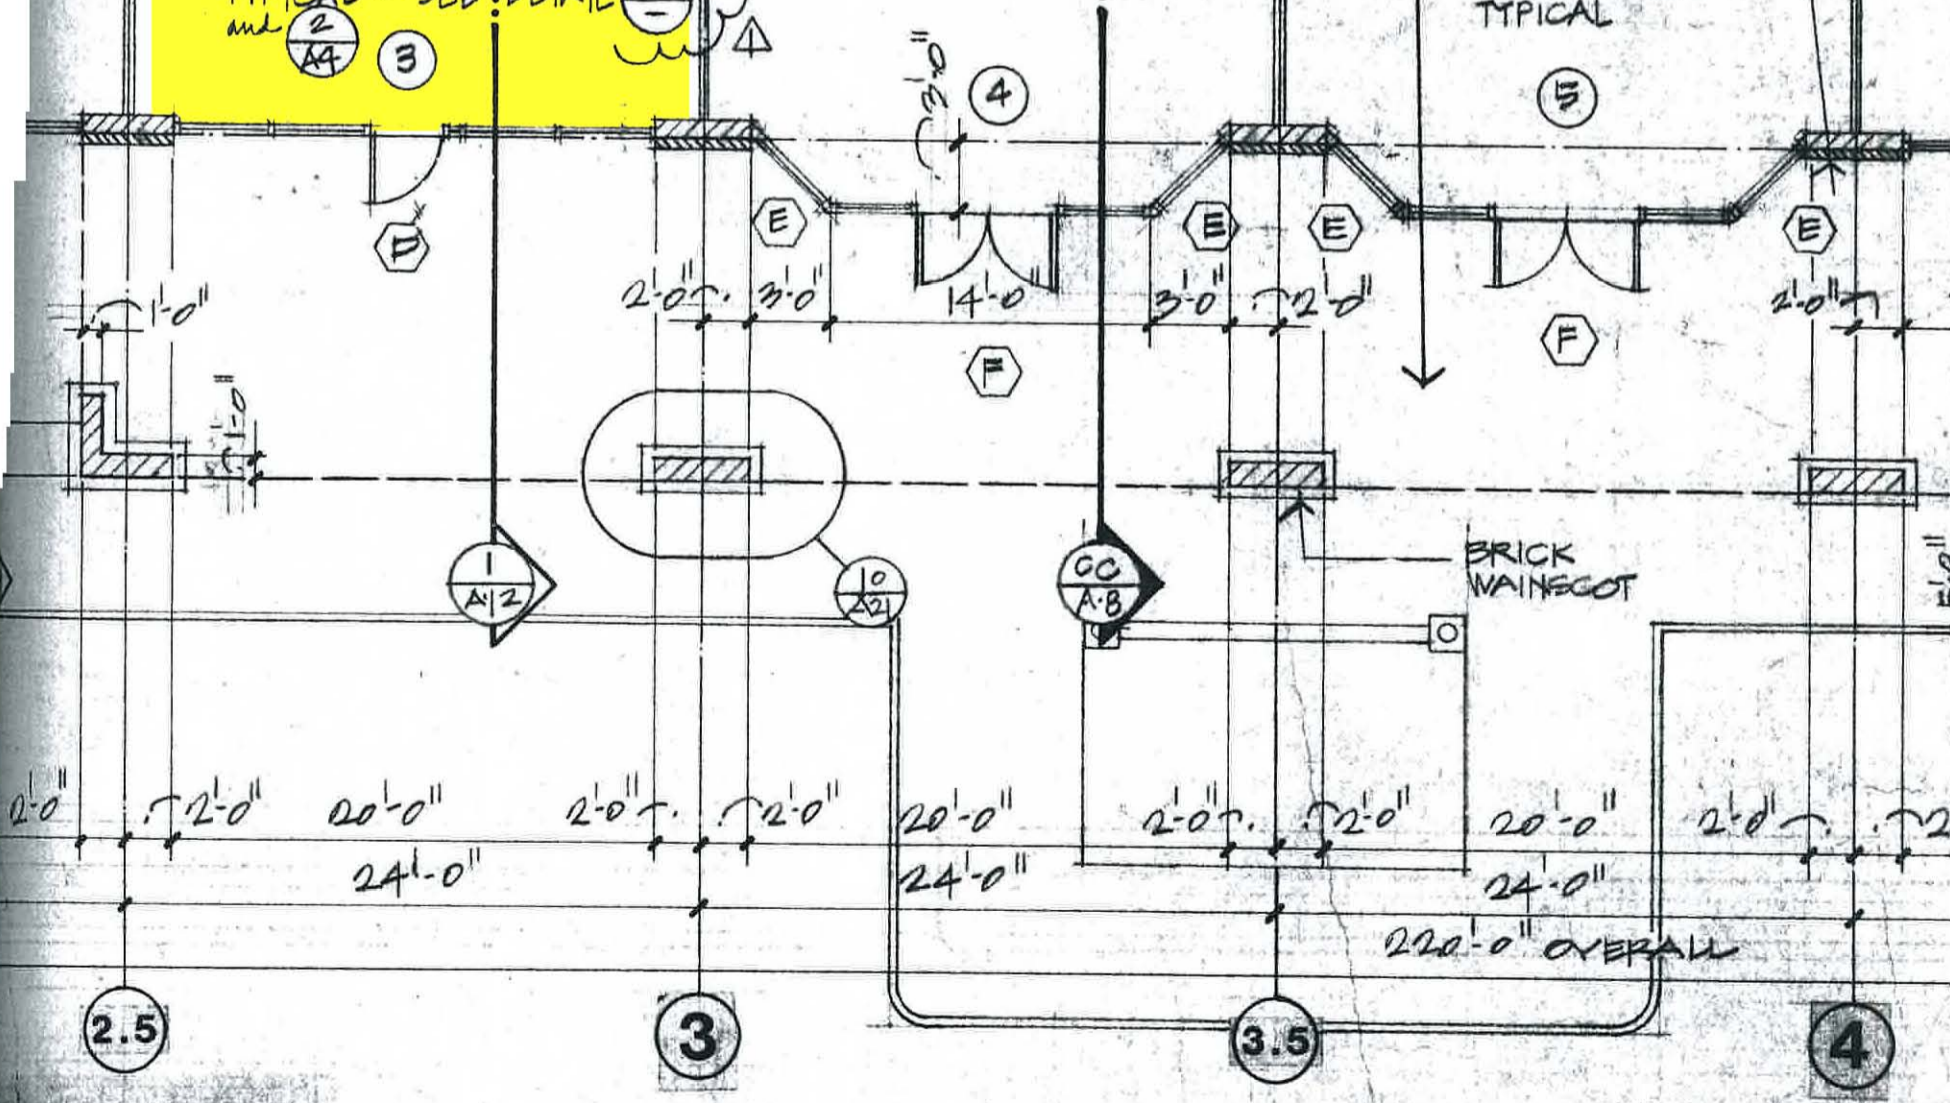

BE PROVIDED

3. 5'-0" CLEAR AISLE SHALL BE SHOWN ON TENANT